


EXISTING WELL No.1

EXISTING WELL No.2

PROPOSED WELL No.3

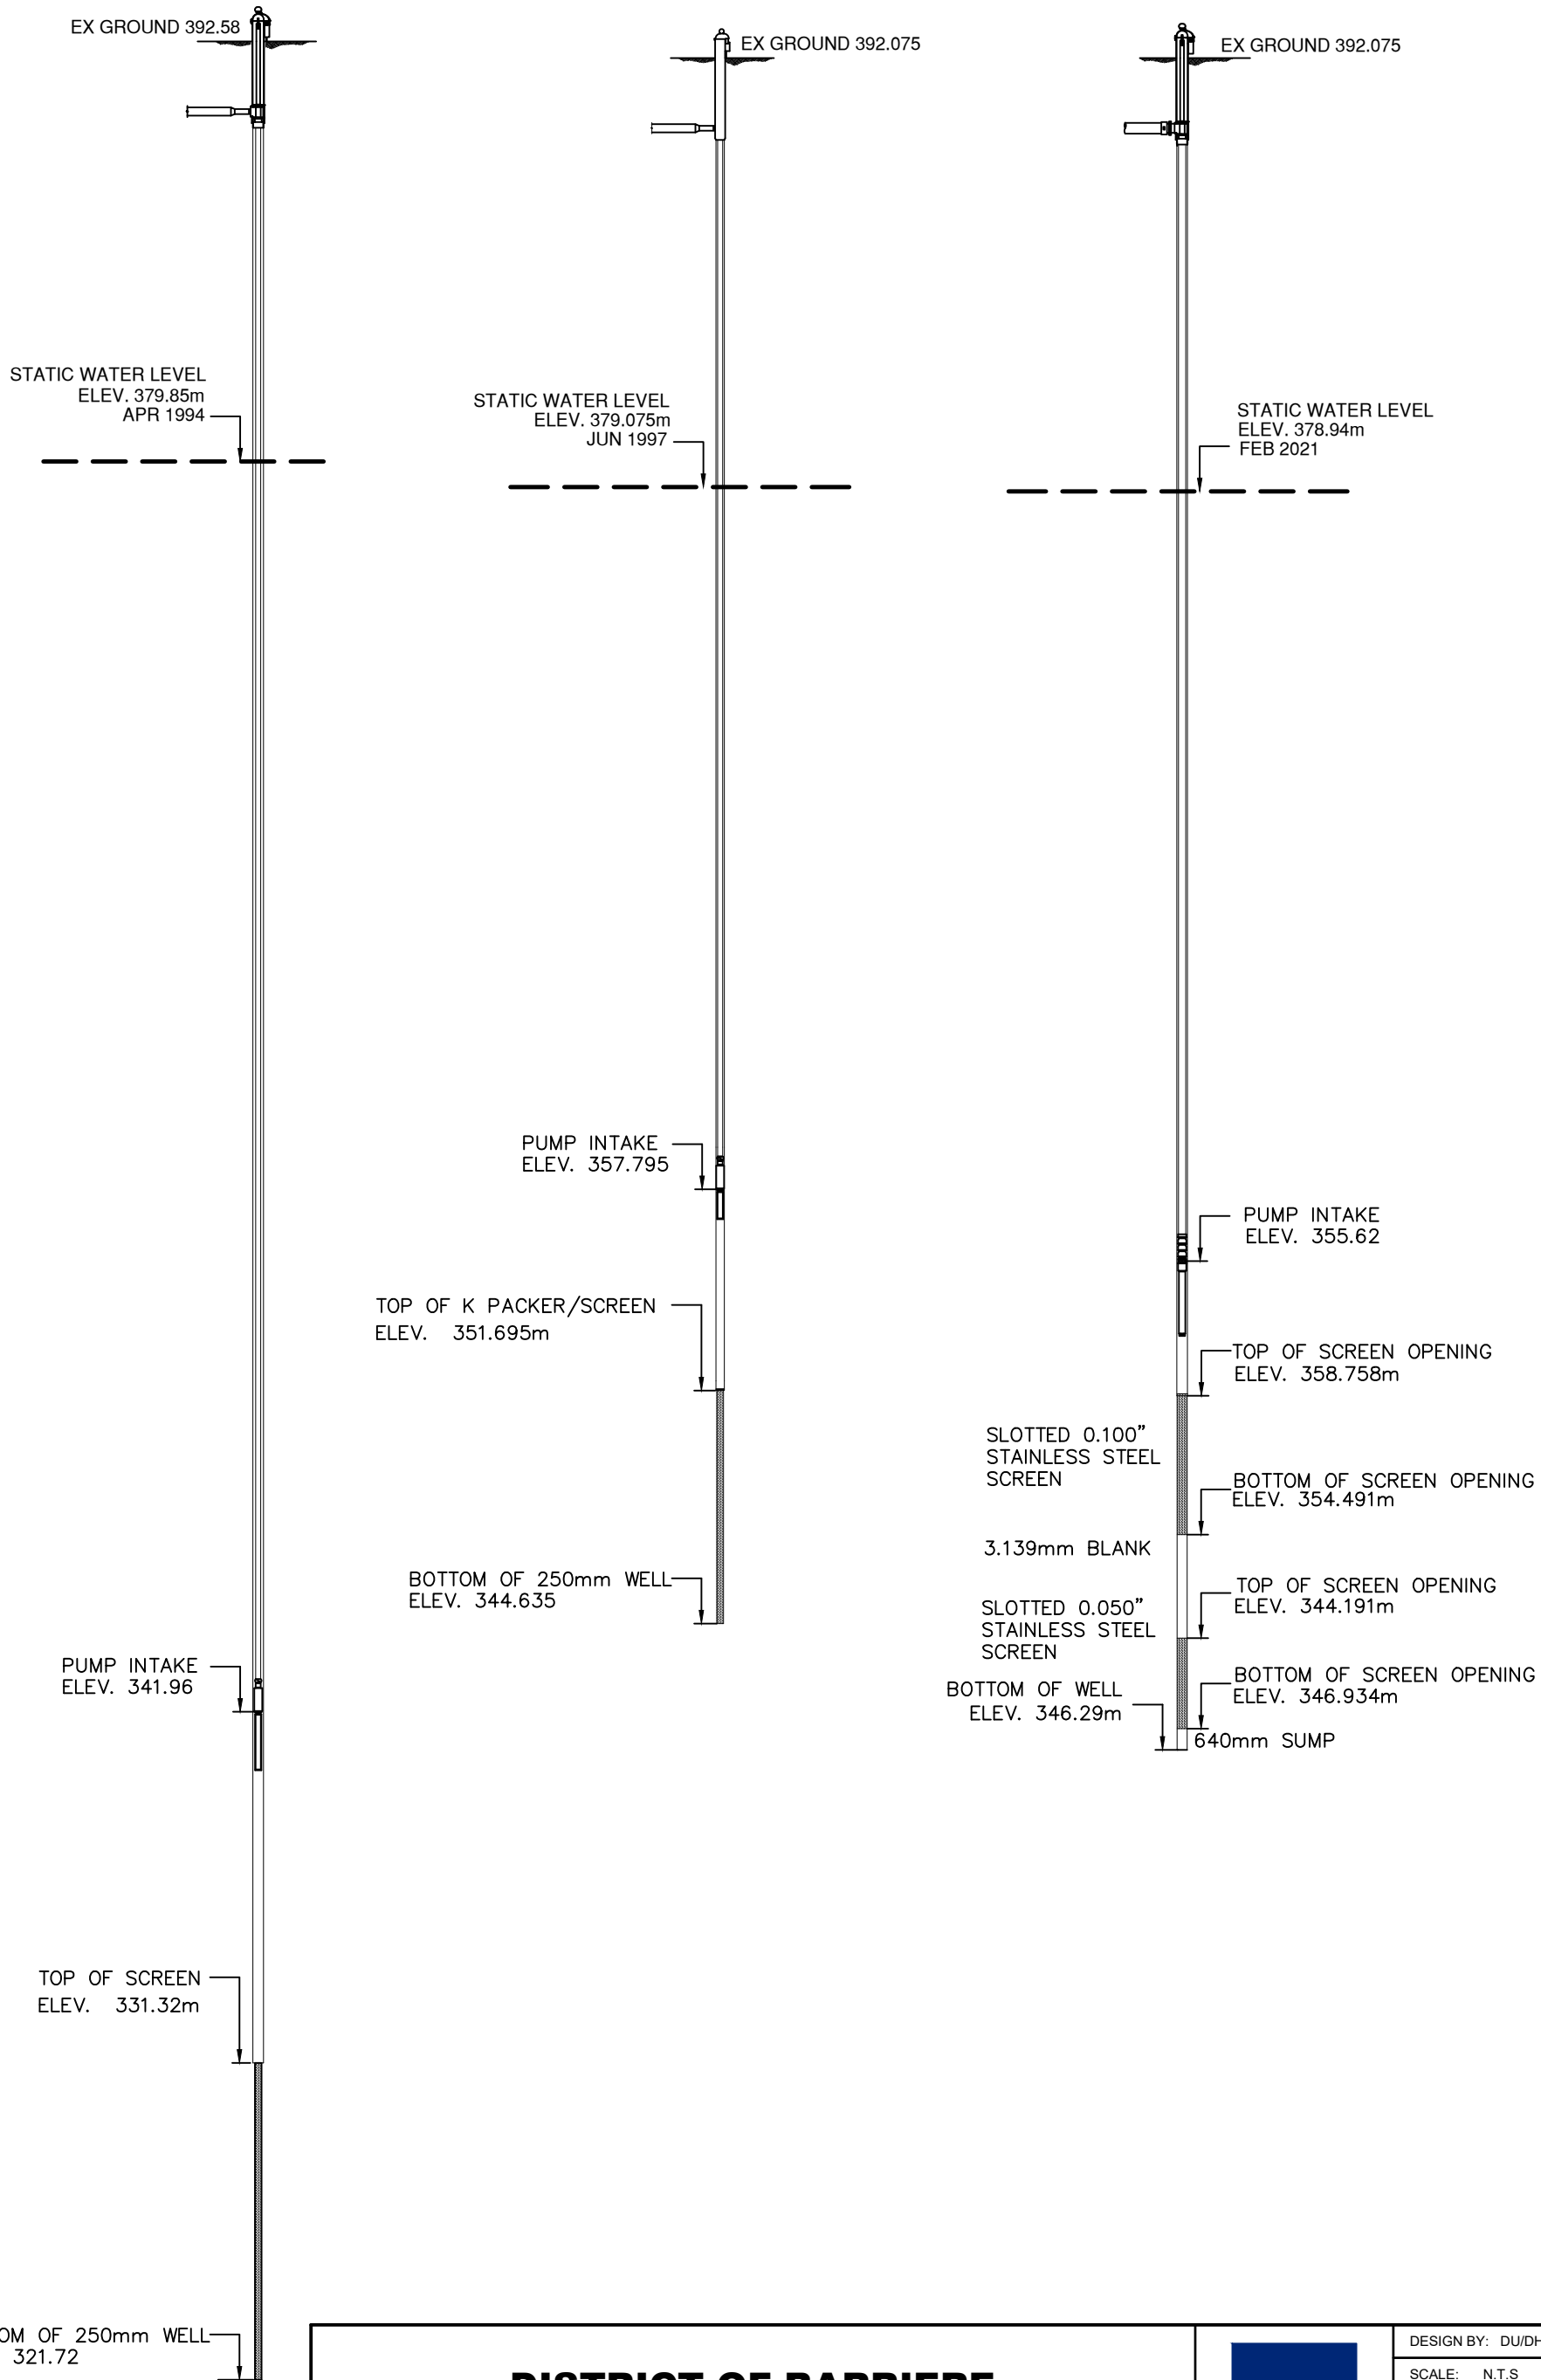

**DISTRICT OF BARRIER
EXISTING AND PROPOSED
WELL SECTIONS**



DRAWN BY: DH
DATE: APR 01/2021

DESIGN BY: DU/DH

SCALE: N.T.S

DWG NO.:

346-391

REV:

FIG. 1

-